

TAX MAP BOROUGH OF FOLSOM

ATLANTIC COUNTY
SCALE: 1" = 100'

NEW JERSEY
DATE: SEPTEMBER 2015

ED CLAY

LICENSED LAND SURVEYOR
NEW JERSEY LICENSE NO. 34842
850 SO. WHITE HORSE PIKE
HAMMONTON, NEW JERSEY 08037
CO.# 240A27973200

TO SHOW CONDITIONS AS OF JUNE 2016


THIS MAP WAS FORMALLY
CERTIFIED BY THE
DIVISION OF TAXATION ON
SEPTEMBER 9, 2016, SIGNED
BY JUDY MILLER, CTA &
SHELLY REILLY, CTA AND
ASSIGNED SERIAL NUMBER 1073

* THIS SHEET HAS BEEN DRAWN USING COMPUTER AIDED DRAFTING/
DESIGN (CAD/D) AND COORDINATE GEOMETRY (COGO).

SHEET 19

REVISIONS				
DATE	BY	LIC. NO	BLOCK	LOT

SHEET 26

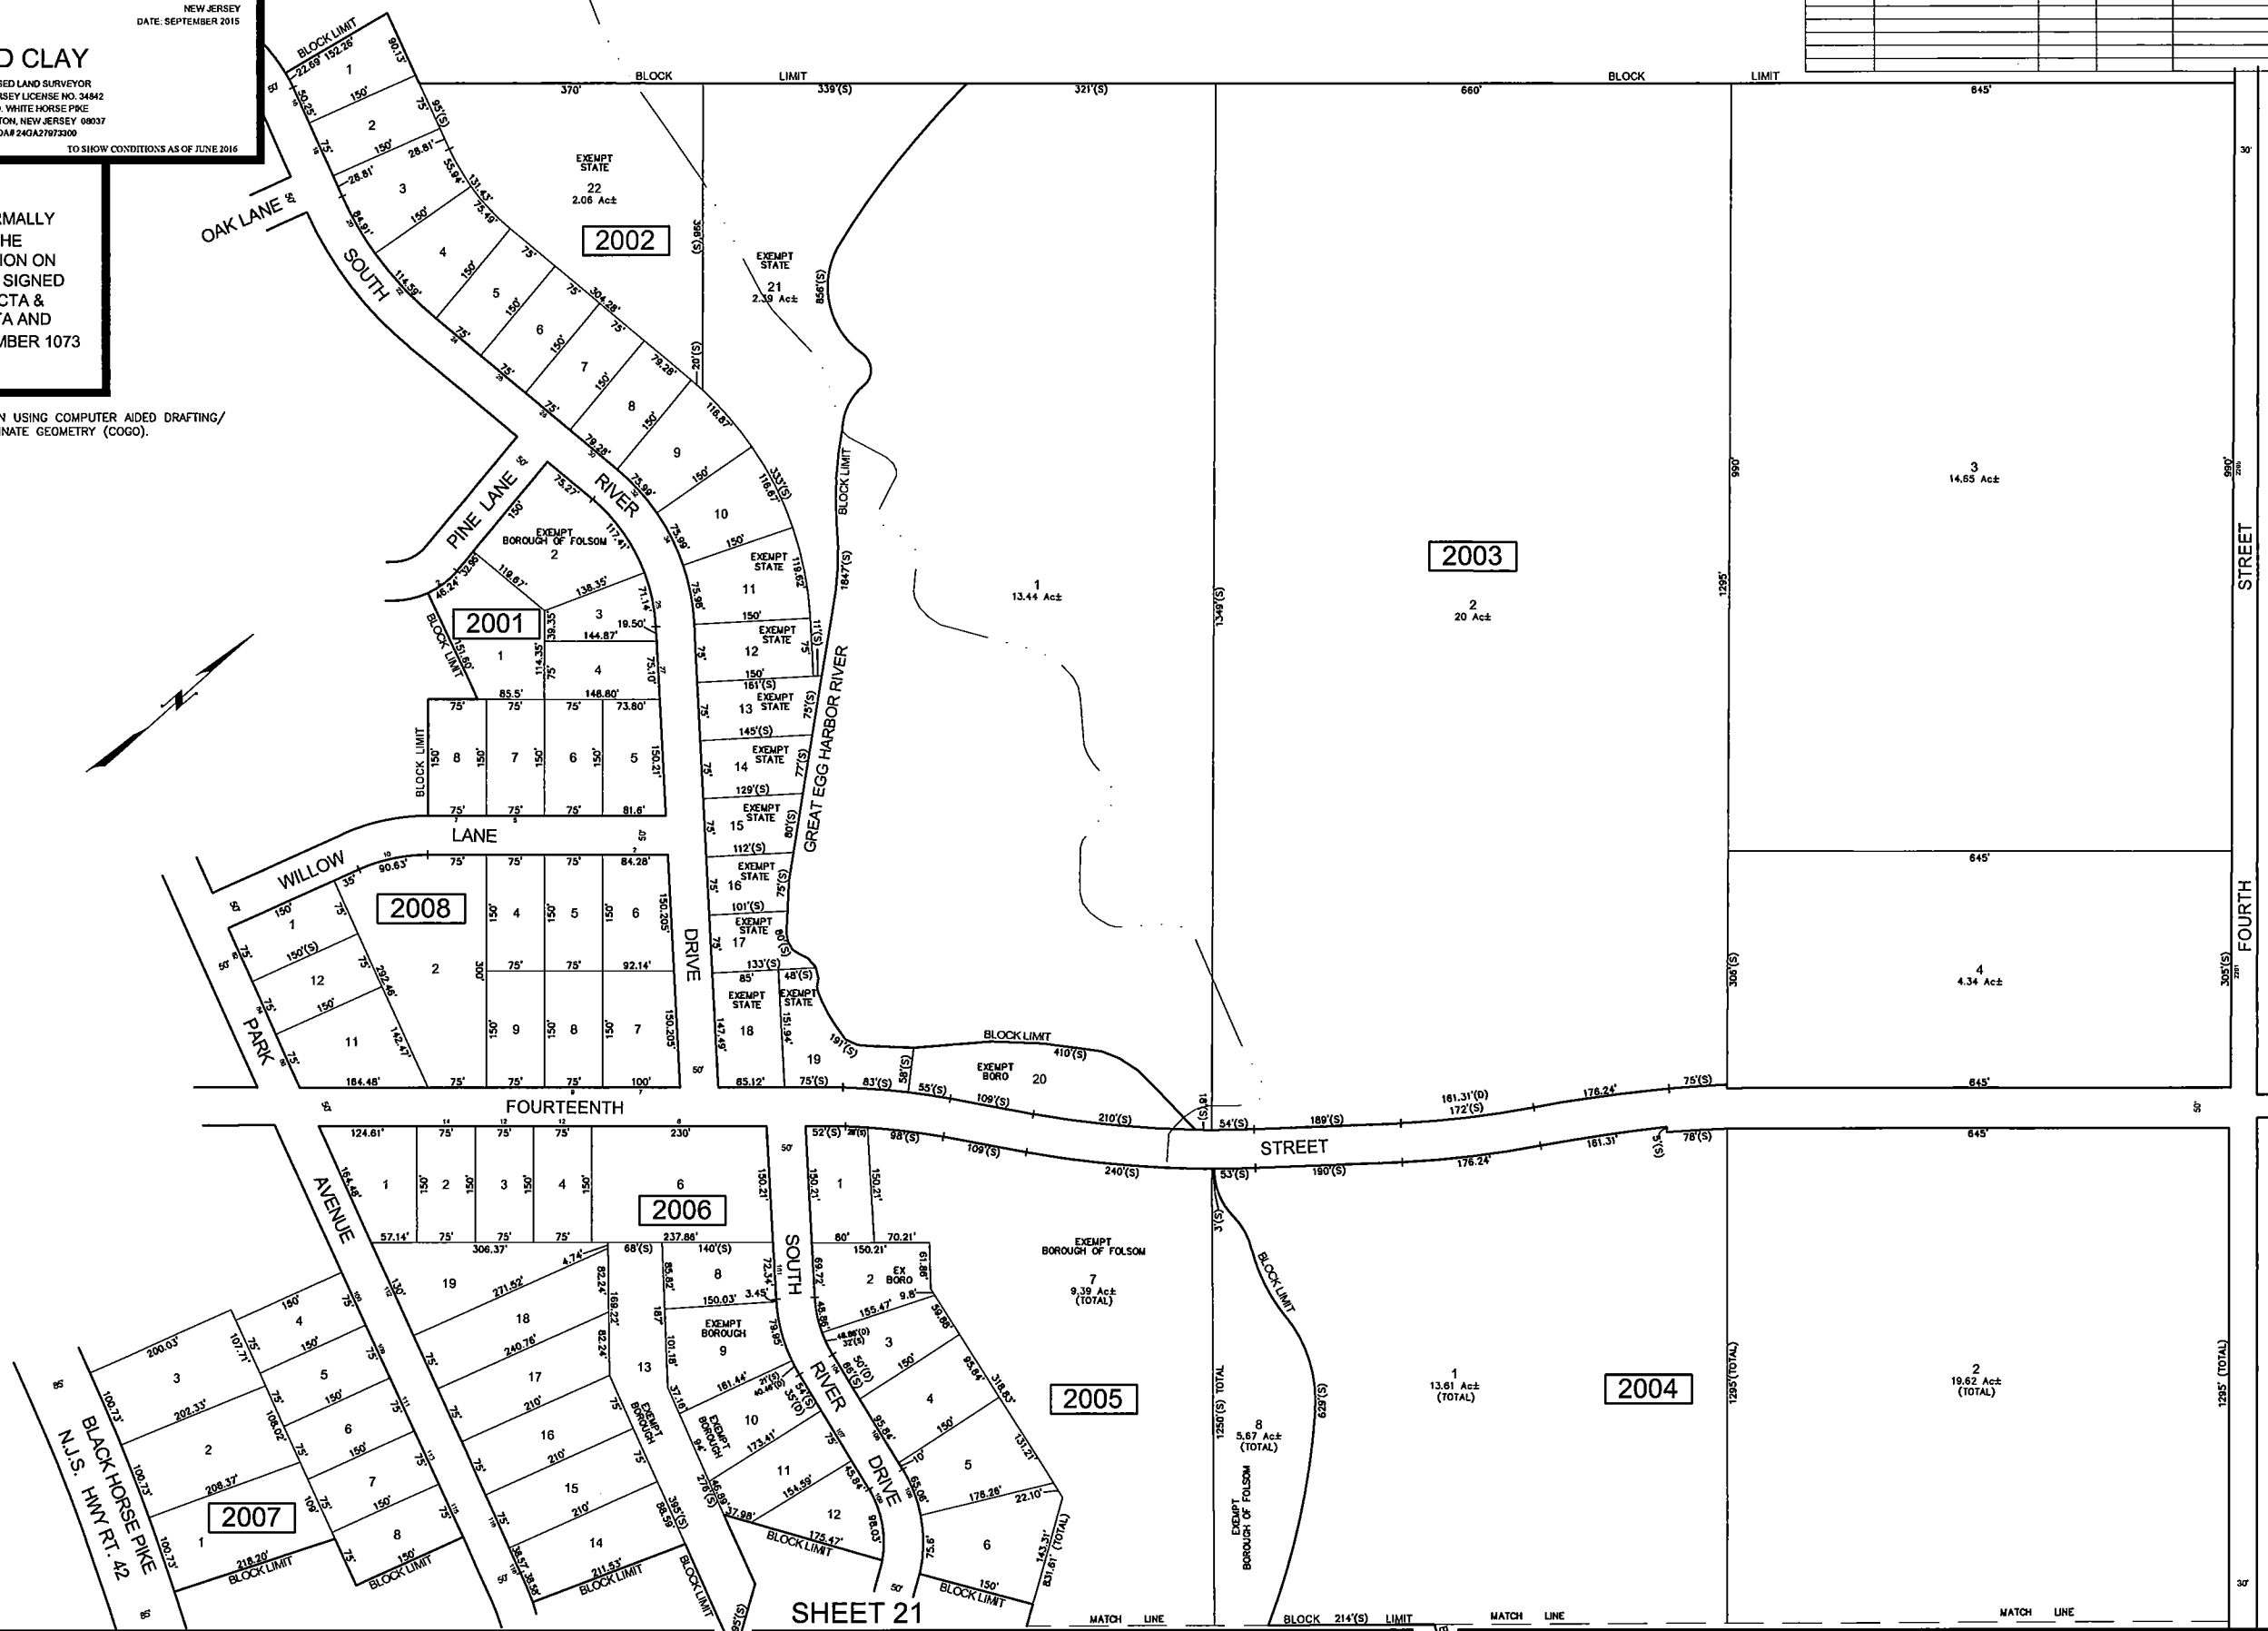

SHEET 10