
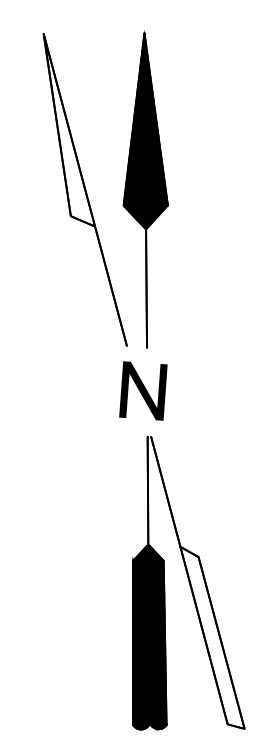
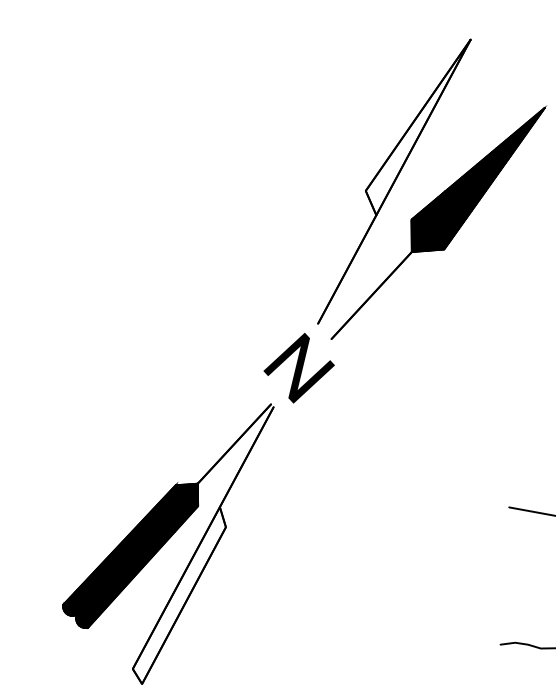
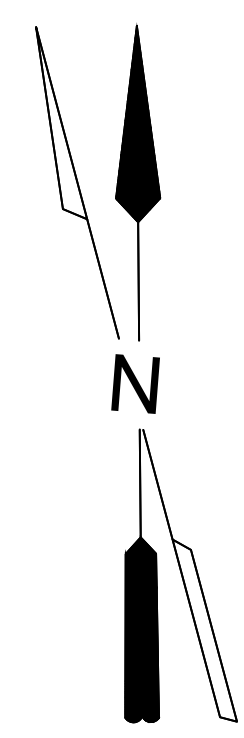


REVISIONS		
DATE	NAME	NO.
Nov. 15, 2012	Dixon Assoc.	1
Aug. 15, 2019	J.Boney NJ Lic #31264	2

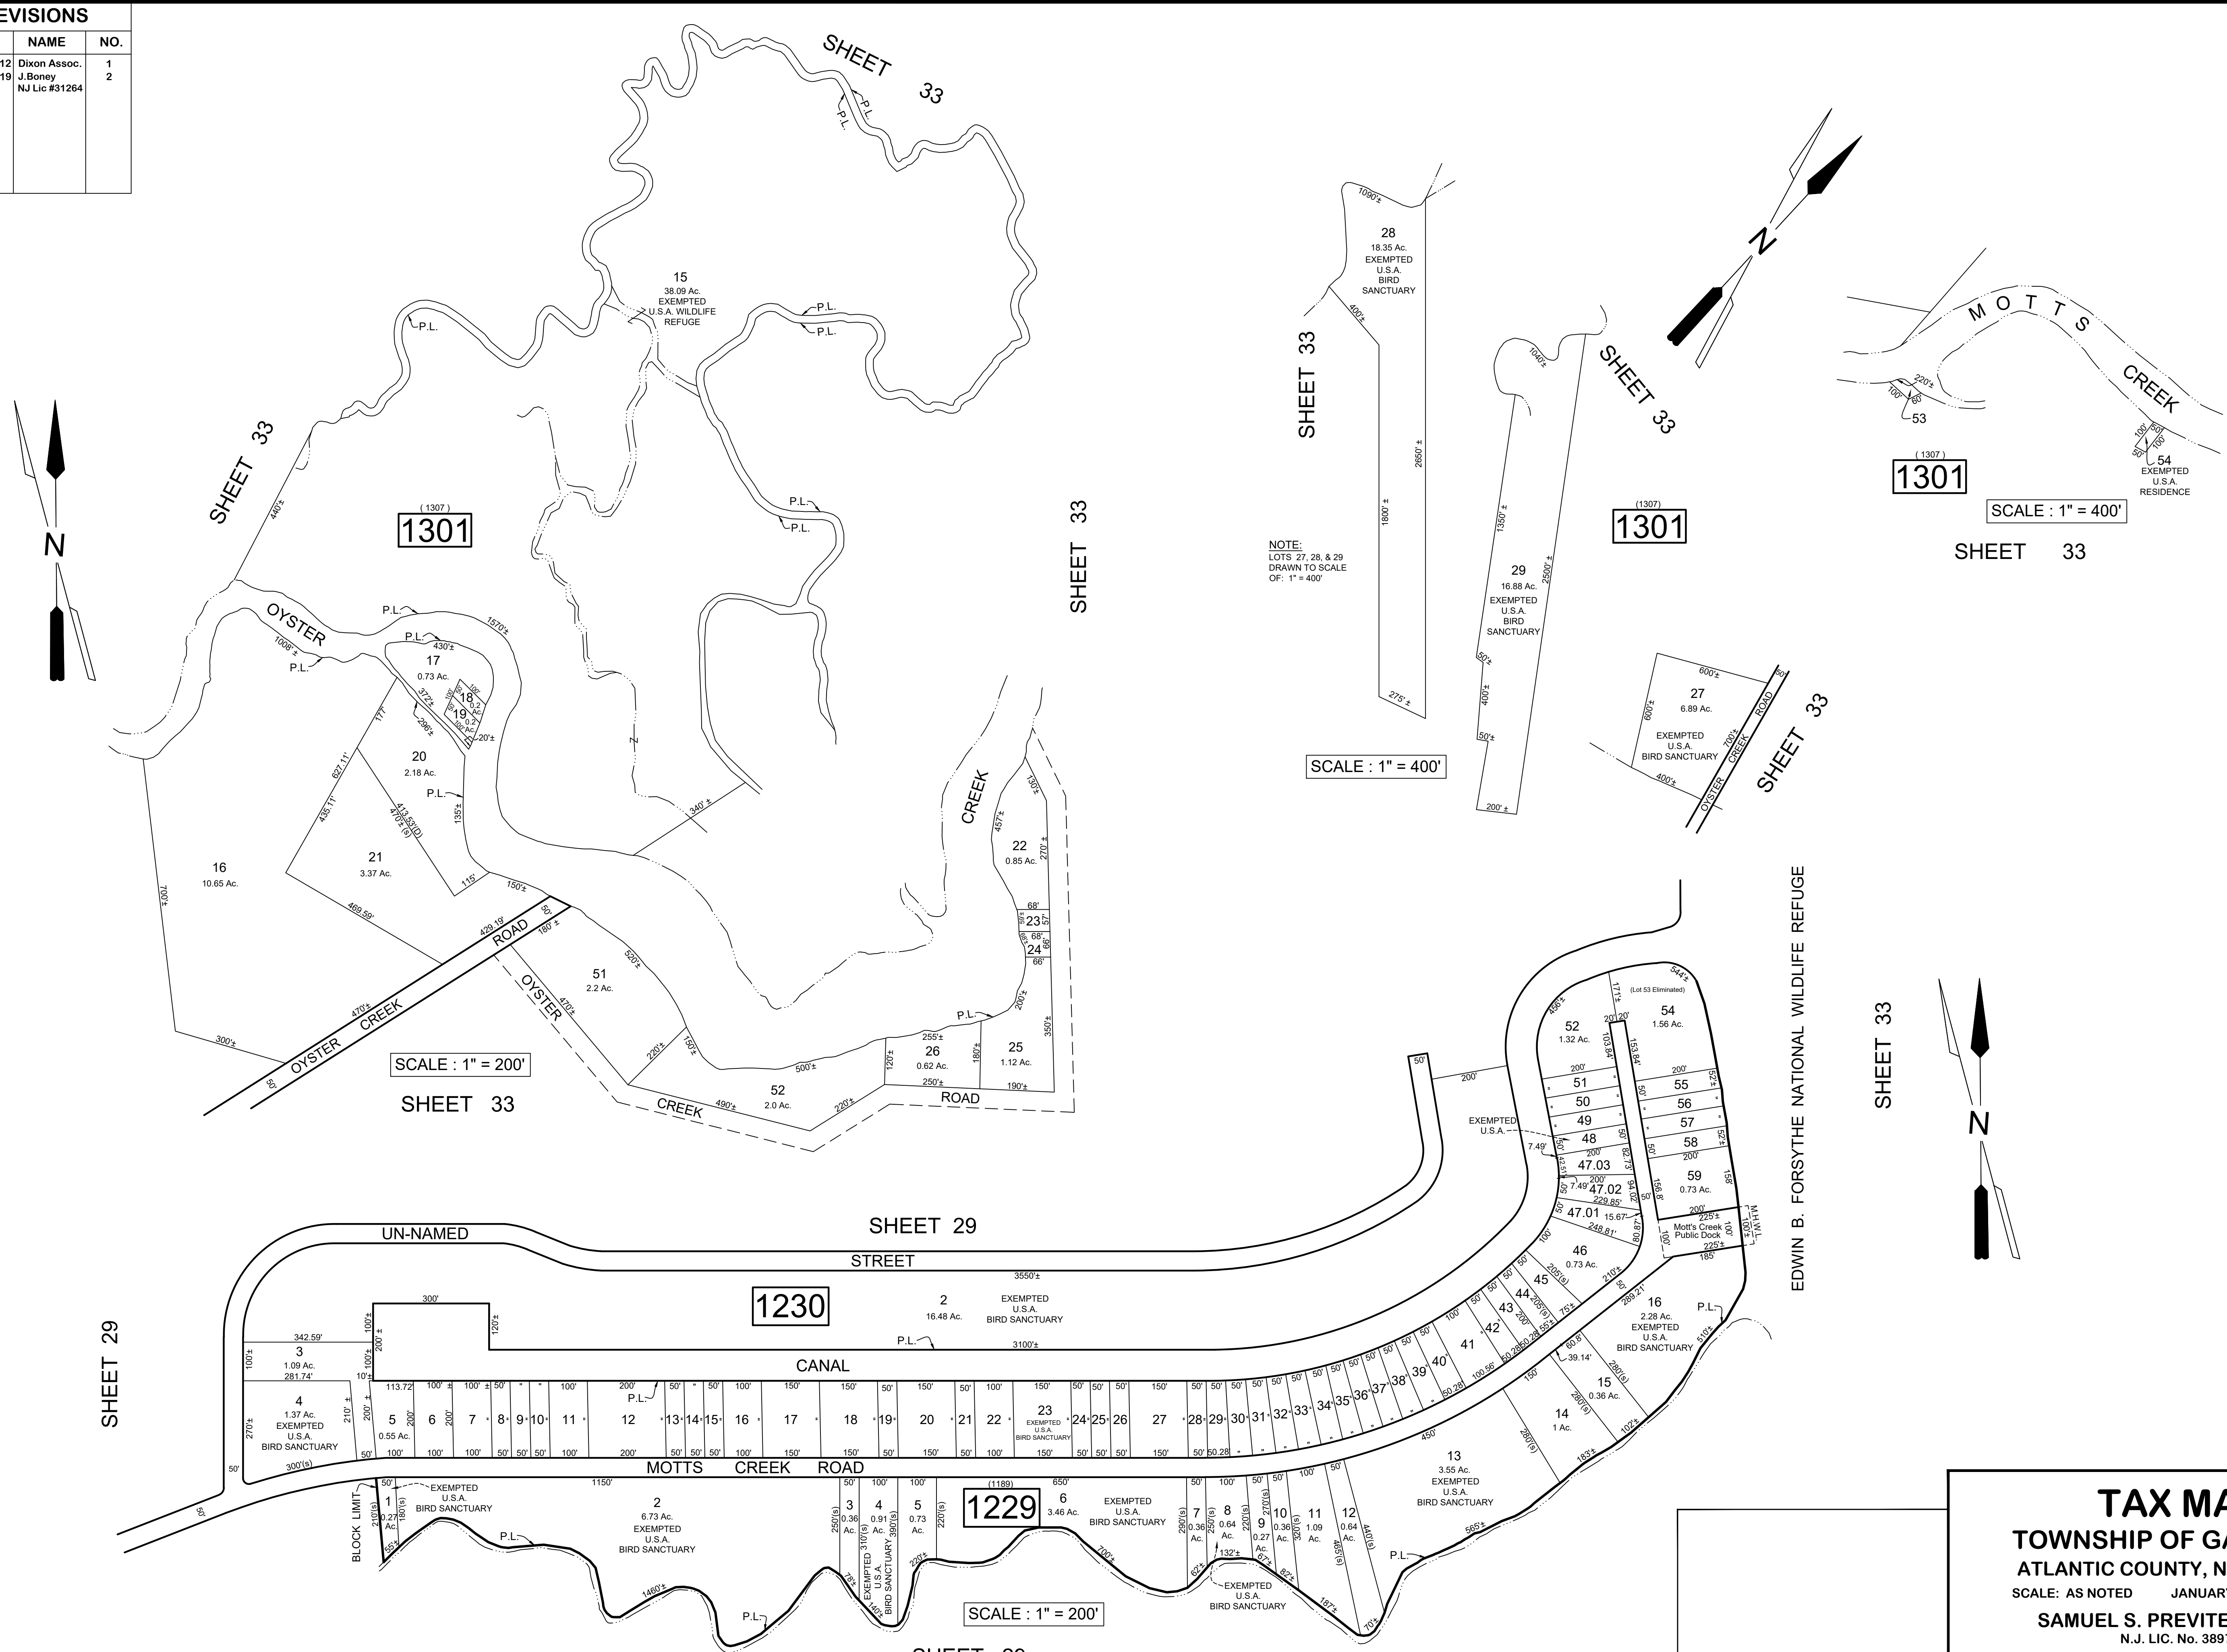

1301

1301

1301

SCALE : 1" = 200'

SCALE : 1" = 400'

SCALE : 1" = 400'

1230

1229

SCALE : 1" = 200'

THIS SHEET HAS BEEN DRAWN USING COMPUTER AIDED DRAFTING / DESIGN (CAD/D) AND WAS DONE UNDER THE SUPERVISION OF SAMUEL S. PREVITERA, P.L.S., NEW JERSEY PROFESSIONAL LAND SURVEYOR LICENSE NO. 38976, AND DATED DECEMBER 31, 2006.

EDWIN B. FORSYTHE NATIONAL WILDLIFE REFUGE

**TAX MAP**  
**TOWNSHIP OF GALLOWAY**  
 ATLANTIC COUNTY, NEW JERSEY  
 SCALE: AS NOTED JANUARY 2007  
**SAMUEL S. PREVITERA, P.L.S.**  
 N.J. LIC. No. 38976  
 26 NORTH ROUTE 73, SUITE 200  
 CEDAR BROOK, N.J. 08018