


REVISIONS		
DATE	NAME	NO.
Dec. 2018	James R. Boney, PLS	1
8-15-19	J.Boney NJ Lic #31264	2

SHEET 18.03

SHEET 18

SHEET 18.01

SHEET 18

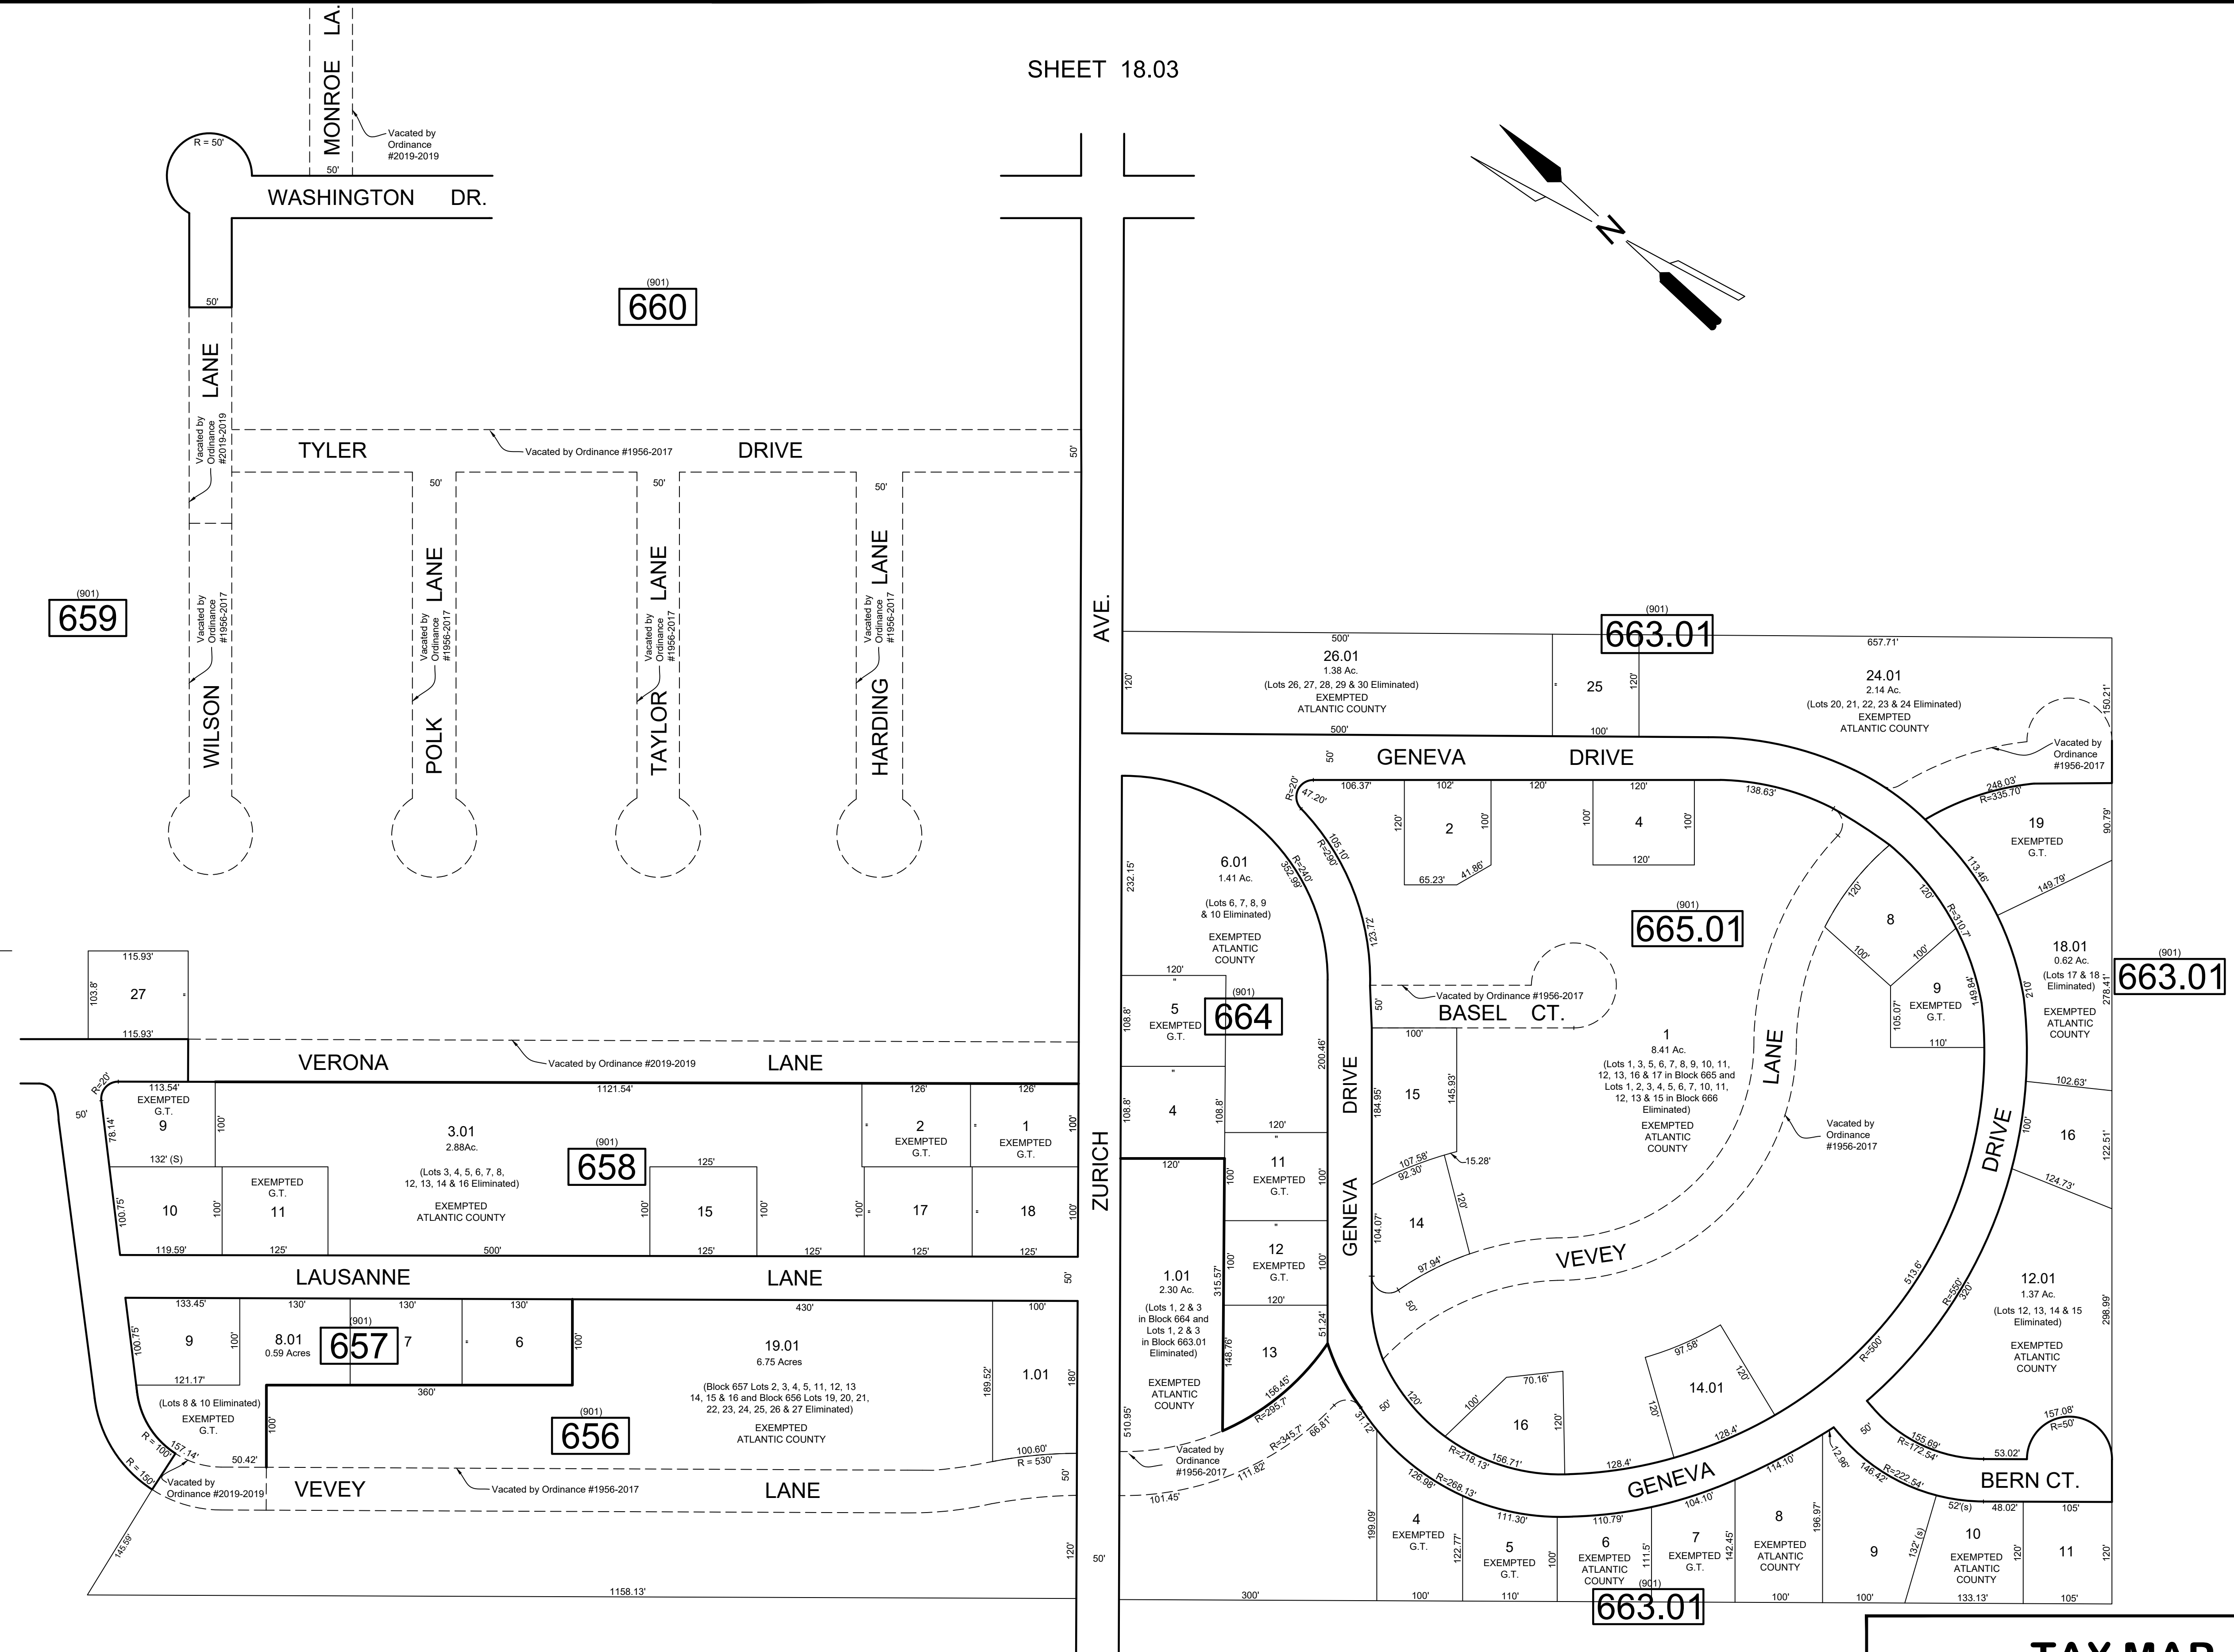

NOTE: LETTERS G.T. INDICATES GALLOWAY TOWNSHIP OWNED PROPERTY.

SHEET 18

THIS SHEET HAS BEEN DRAWN USING COMPUTER AIDED DRAFTING / DESIGN (CAD/D) AND WAS DONE UNDER THE SUPERVISION OF SAMUEL S. PREVITERA, P.L.S., NEW JERSEY PROFESSIONAL LAND SURVEYOR LICENSE NO. 38976, AND DATED DECEMBER 31, 2006.

TAX MAP
TOWNSHIP OF GALLOWAY
ATLANTIC COUNTY, NEW JERSEY
 SCALE: 1" = 100' JANUARY 2007
SAMUEL S. PREVITERA, P.L.S.
 N.J. LIC. No. 38976
 26 NORTH ROUTE 73, SUITE 200
 CEDAR BROOK, N.J. 08018