
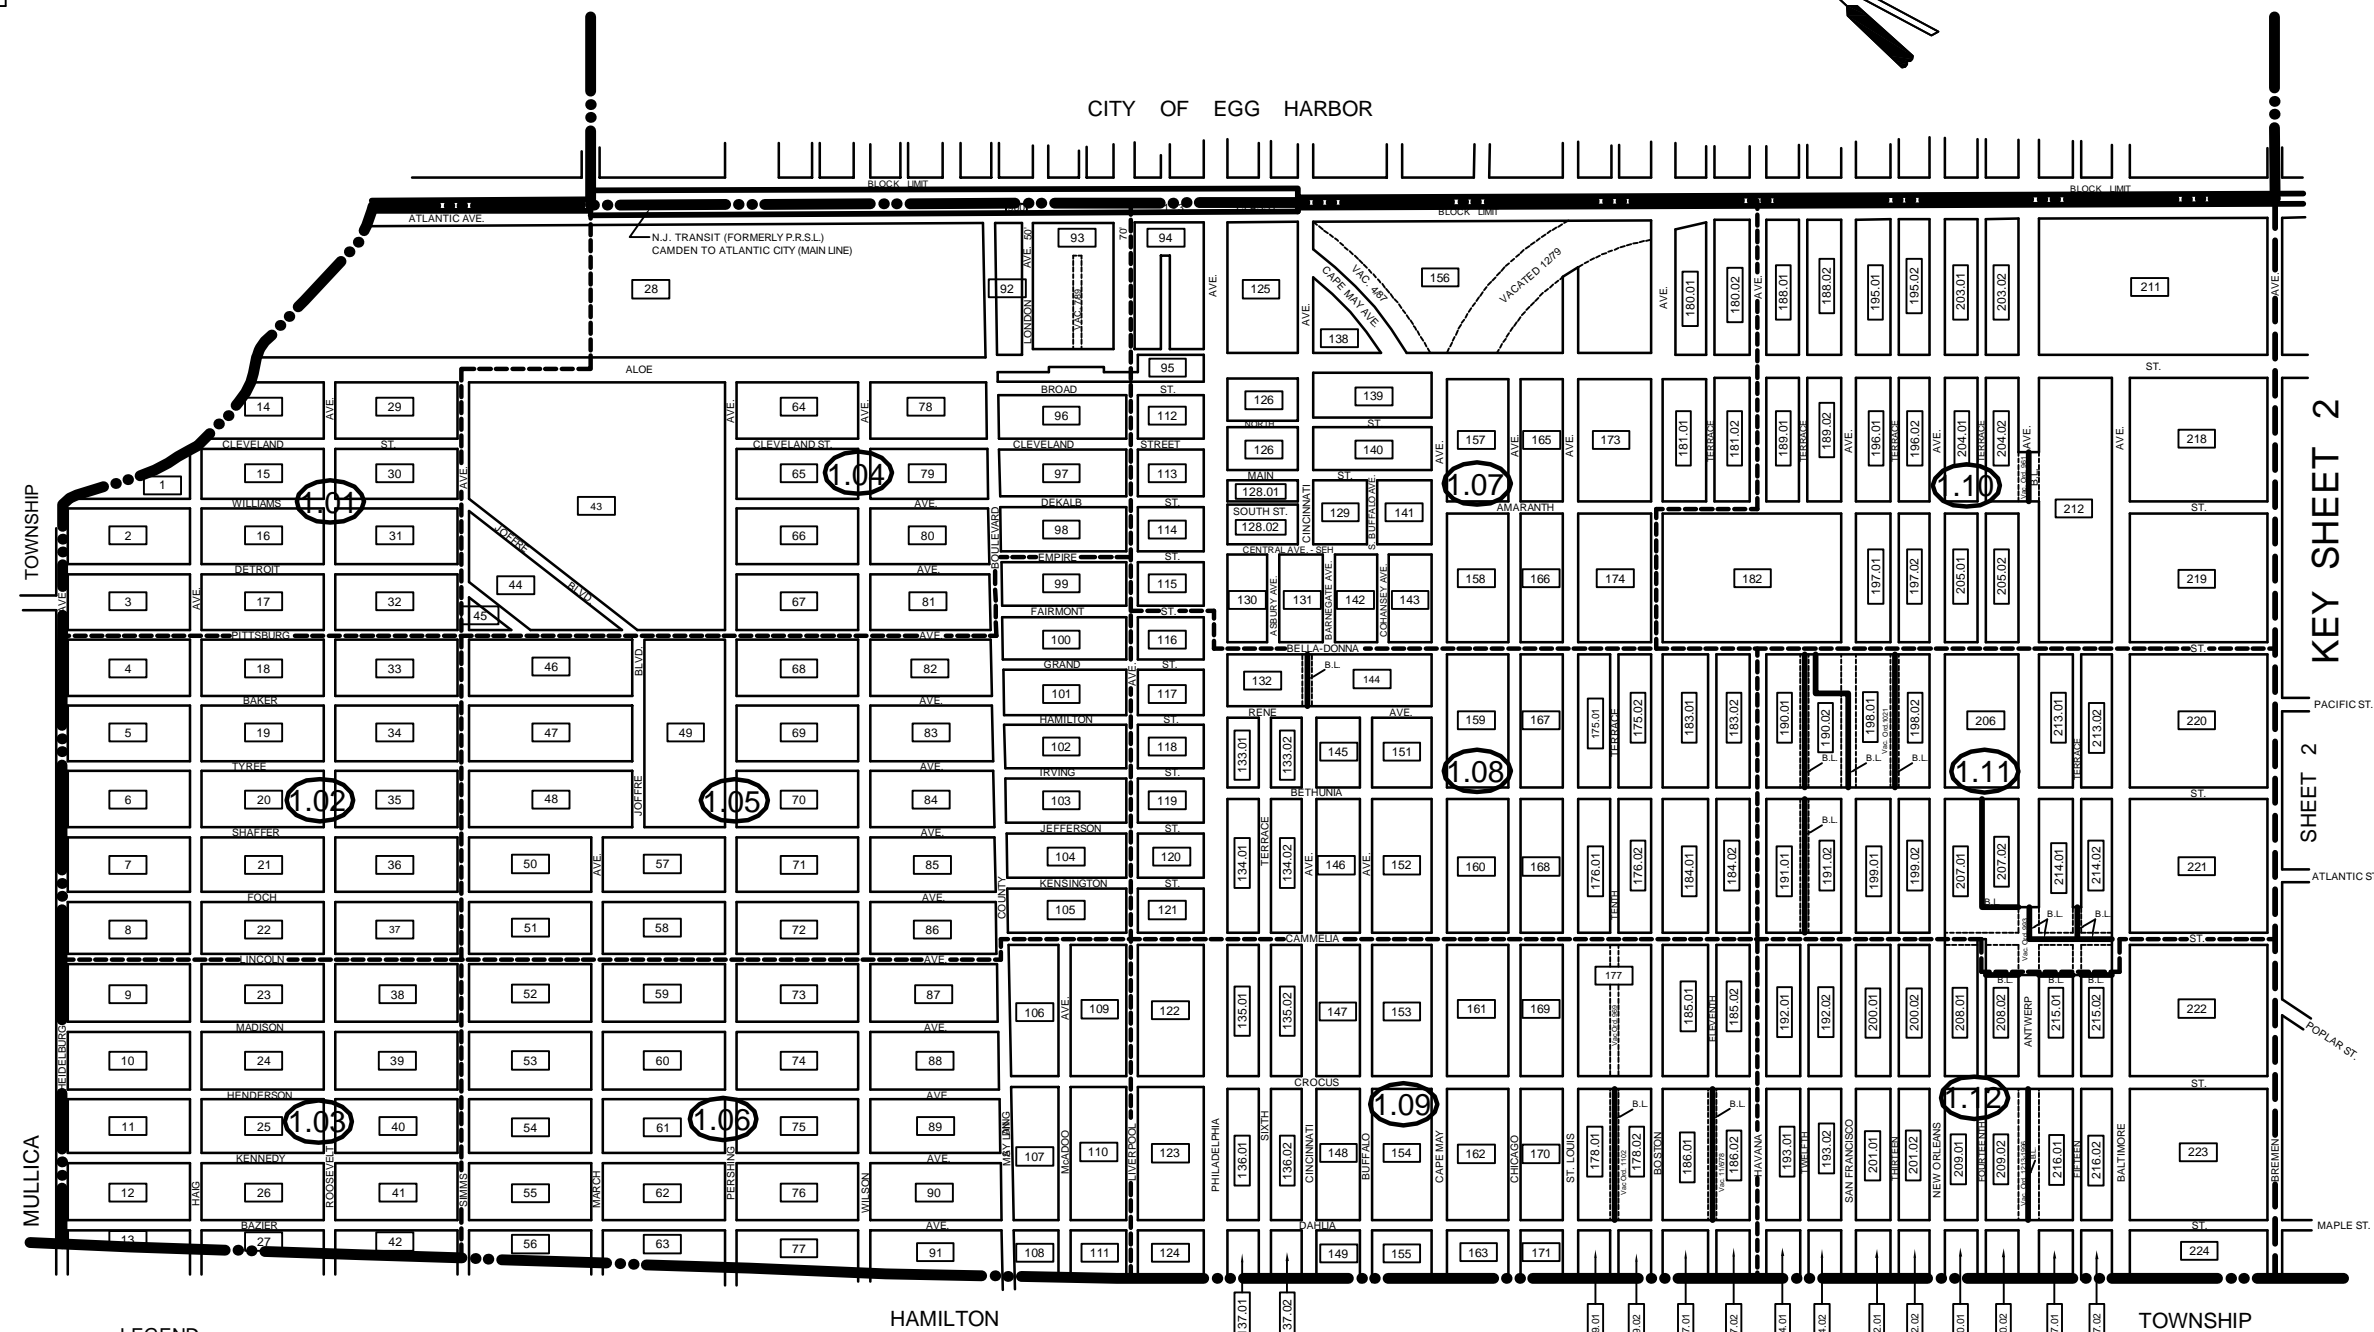


REVISIONS		
DATE	NAME	NO.

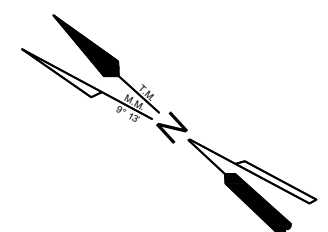

KEY SHEET 2
 SHEET 2
 ATLANTIC ST.
 PACIFIC ST.
 MAPLE ST.
 TOWNSHIP

LEGEND

	SHEET NUMBER
	DETAIL SHEET NUMBER
	SHEET LIMIT LINE
	SHEET LIMIT LINE (DETAIL SHEETS)
	BLOCK LIMIT LINE
	BLOCK NUMBER (DETAIL SHEETS)
	BLOCK NUMBER (KEY SHEETS)
	LOT NUMBER (DETAIL SHEETS)

NOTES:

(a) REFER TO SCALED DISTANCE ONLY

ALL FORMER BLOCK AND LOT NUMBERS ARE SUPERSEDED BY THIS MAP. FOR OLD NUMBERS SEE REVISE TAX MAP DATED DECEMBER, 1991

THE AREAS, BOUNDARIES AND DIMENSIONS SHOWN ON THIS MAP ARE DERIVED FROM GROUND SURVEYS, AERIAL SURVEYS, AND RECORDED PLANS, MAPS, DEEDS, AND WILLS AND ARE TO BE USED FOR ASSESSMENT PURPOSES ONLY.

CERTIFICATION:

" I hereby certify that this map has been made under my immediate supervision and complies with the laws of the State of New Jersey."

Samuel S. Previtera

THIS SHEET HAS BEEN DRAWN USING COMPUTER AIDED DRAFTING / DESIGN (CAD/D) AND WAS DONE UNDER THE SUPERVISION OF SAMUEL S. PREVITERA, P.L.S., NEW JERSEY PROFESSIONAL LAND SURVEYOR LICENSE NO. 38976, AND DATED DECEMBER 31, 2006.

TAX MAP
TOWNSHIP OF GALLOWAY
 ATLANTIC COUNTY, NEW JERSEY
 SCALE: 1" = 400' JANUARY 2007
SAMUEL S. PREVITERA, P.L.S.
 N.J. LIC. No. 38976
 26 NORTH ROUTE 73, SUITE 200
 CEDAR BROOK, N.J. 08018
 TO SHOW CONDITIONS AS OF JANUARY 1, 2007