

### TAX MAP TOWNSHIP OF MULLICA



ATLANTIC COUNTY NEW JERSEY  
SCALE: 1" = 200' DATE: NOVEMBER 1983

#### CHRIS R. REHMANN

PROFESSIONAL ENGINEER LAND SURVEYOR  
NEW JERSEY LICENSE NO. 17119  
850 SO. WHITE HORSE PIKE  
HAMMONTON, NEW JERSEY 08037  
CO# 24GA27973300

TO SHOW CONDITIONS AS OF FEBRUARY 1, 2017

THIS MAP WAS FORMALLY  
CERTIFIED BY THE  
DIVISION OF TAXATION ON  
MARCH 14, 1984, SIGNED  
BY IVAN HAFTKOWITZ AND  
ASSIGNED SERIAL NUMBER 630

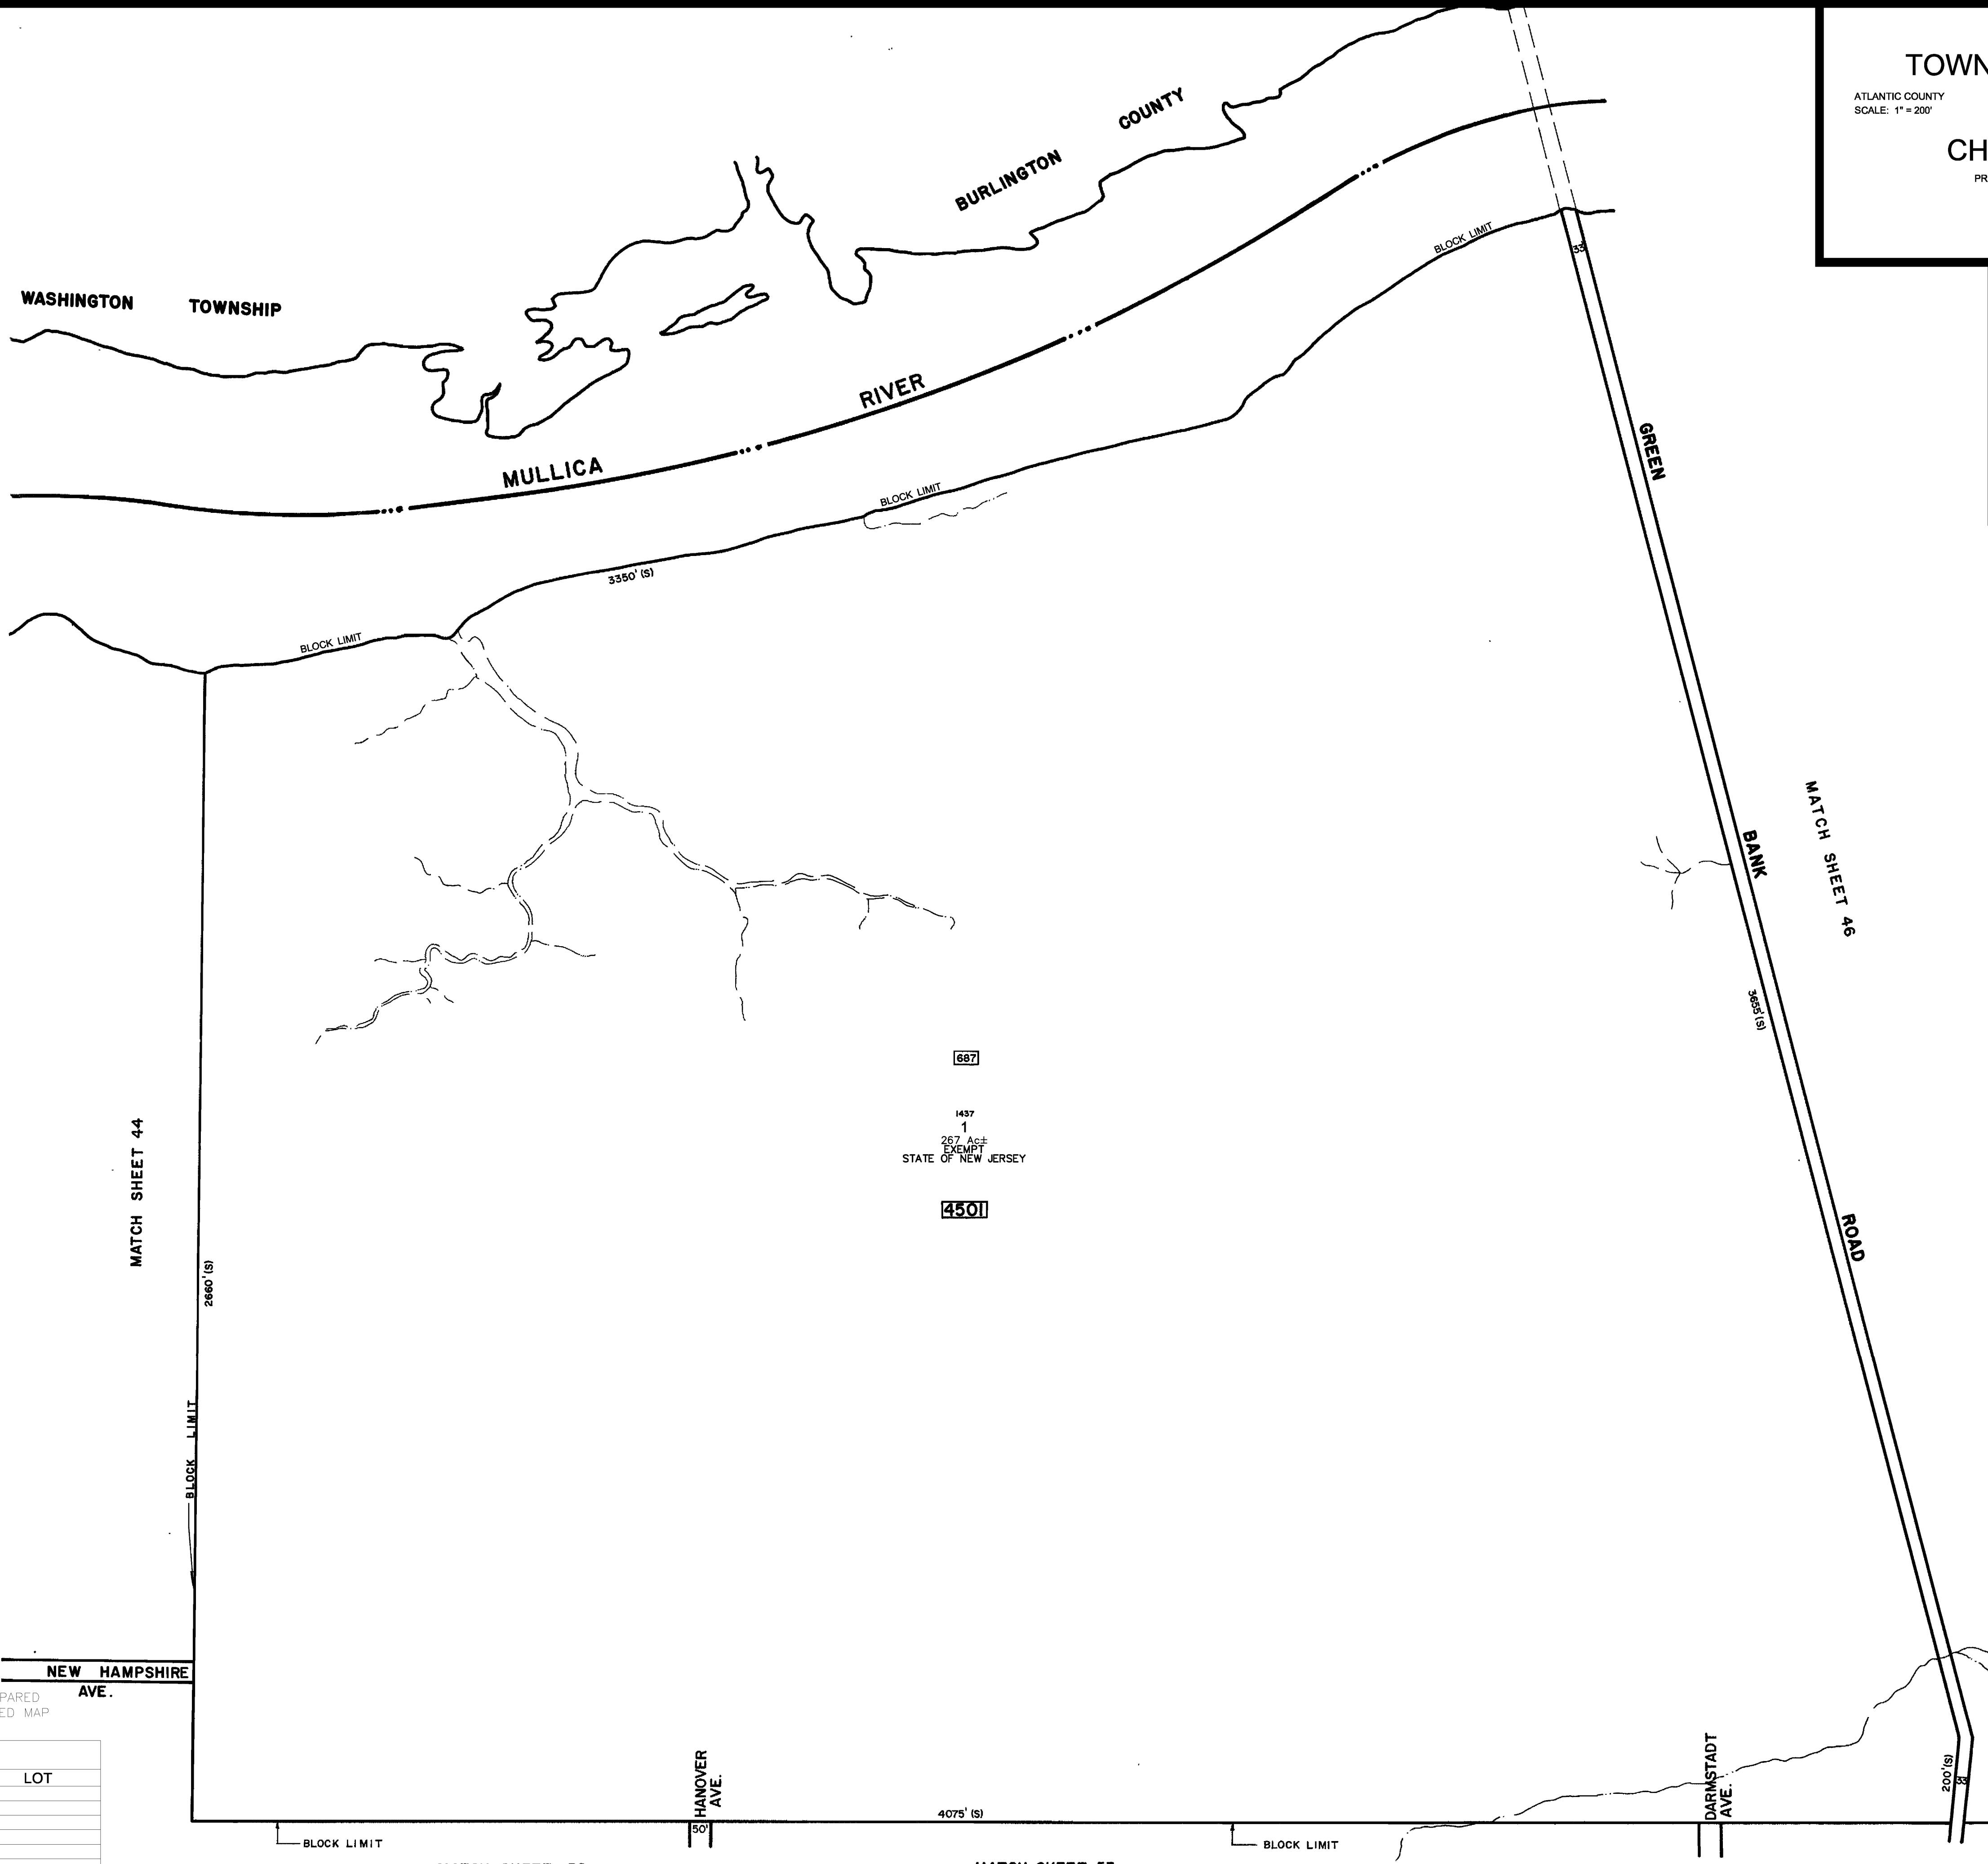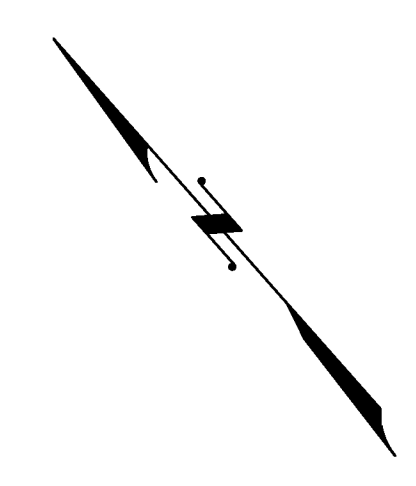

\* THIS MAP IS A SCANNED COPY OF THE ORIGINAL MAP PREPARED BY CHRIS R. REHMANN DATED 1983. THE ORIGINAL APPROVED MAP IS ON FILE IN THE ENGINEERS OFFICE.

| REVISIONS |    |          |       |     |
|-----------|----|----------|-------|-----|
| DATE      | BY | LIC. NO. | BLOCK | LOT |
|           |    |          |       |     |
|           |    |          |       |     |
