



TAX MAP
 CITY OF NORTHFIELD
 ATLANTIC COUNTY NEW JERSEY
 SCALE: 1"=100' JANUARY 2009
 MATTHEW F. DORAN P.E., P.L.S.
 PROFESSIONAL ENGINEER & LAND SURVEYOR
 NEW JERSEY LICENSE NO. 26273
 840 NORTH MAIN STREET
 PLEASANTVILLE NEW JERSEY, 08232
 TO SHOW CONDITIONS OF JANUARY 1, 2009

THIS SHEET HAS BEEN DRAWN USING
 COMPUTER AIDED DRAFTING/DESIGN (CAD/D)

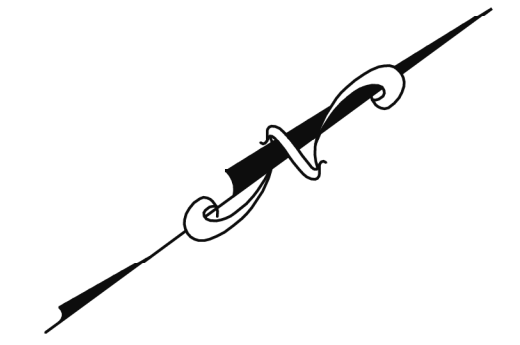

TOWNSHIP OF EGG HARBOR

CITY OF LINWOOD

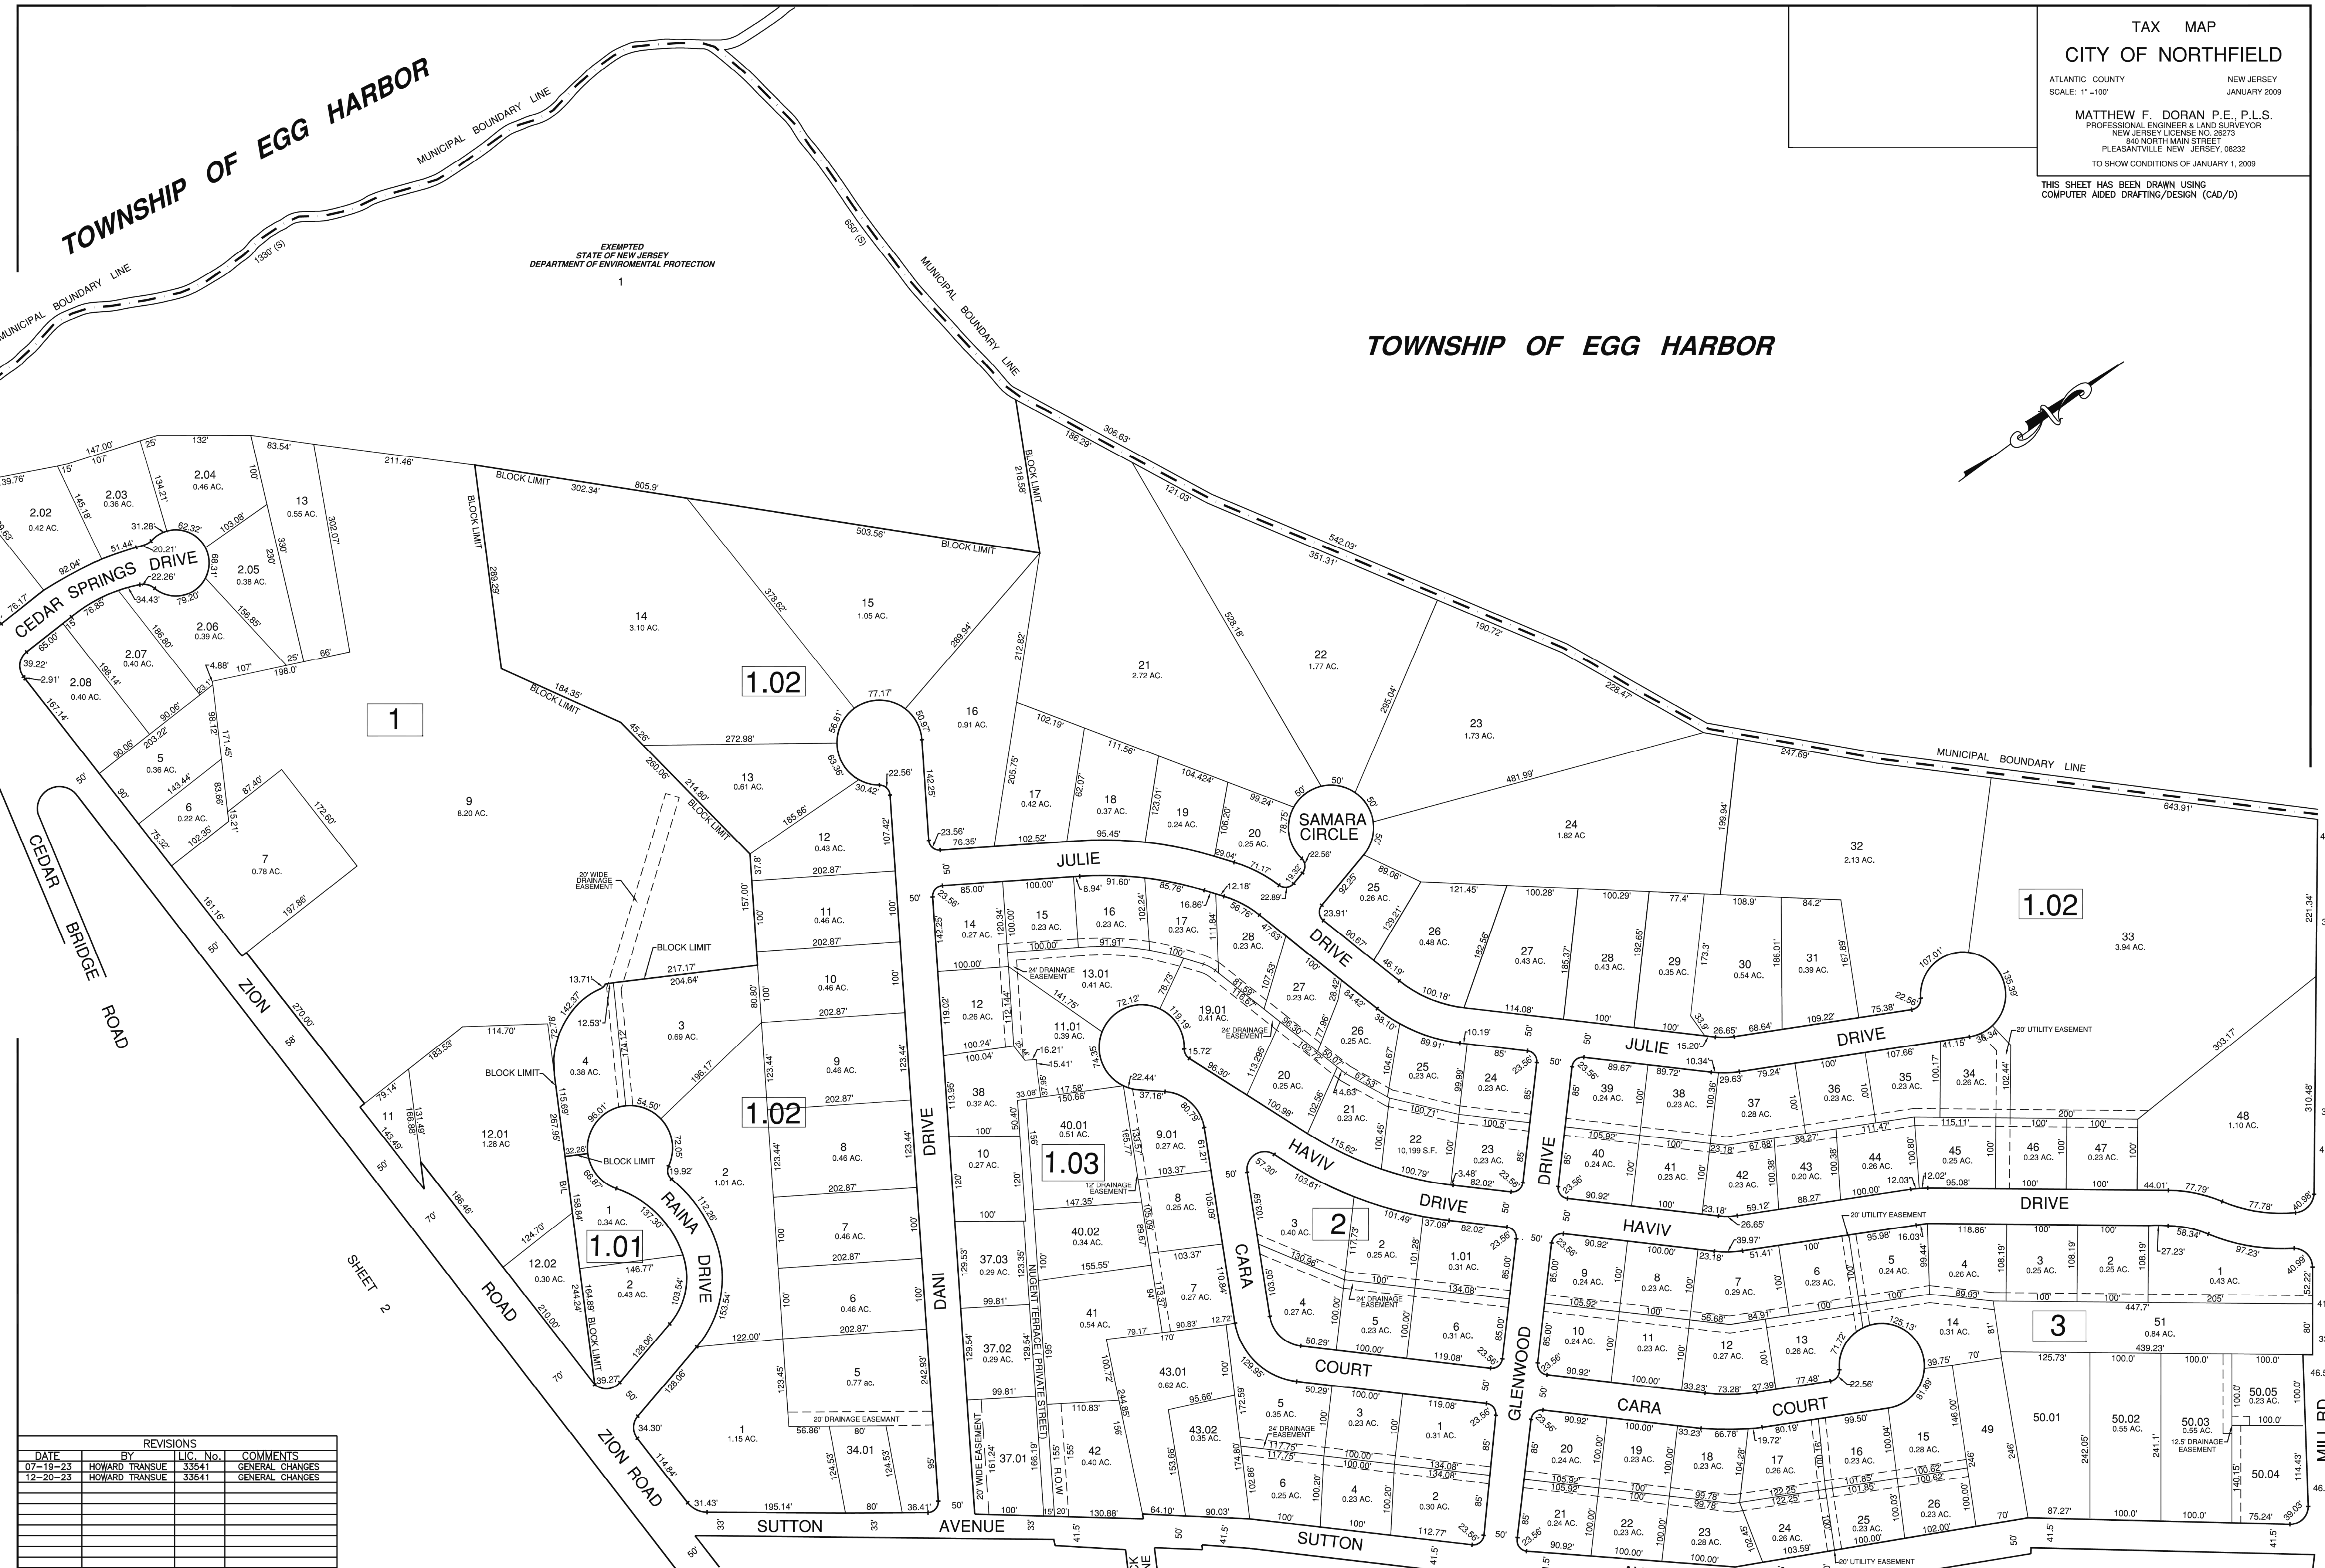

REVISIONS			
DATE	BY	LIC. No.	COMMENTS
07-19-23	HOWARD TRANSUE	33541	GENERAL CHANGES
12-20-23	HOWARD TRANSUE	33541	GENERAL CHANGES

1

1.02

1.02

1.02

1.03

1.01

3

SHEET 3