
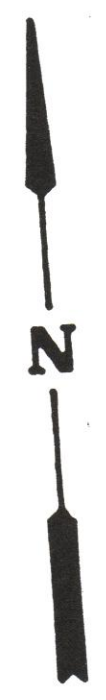


WASHINGTON TOWNSHIP - BURLINGTON COUNTY

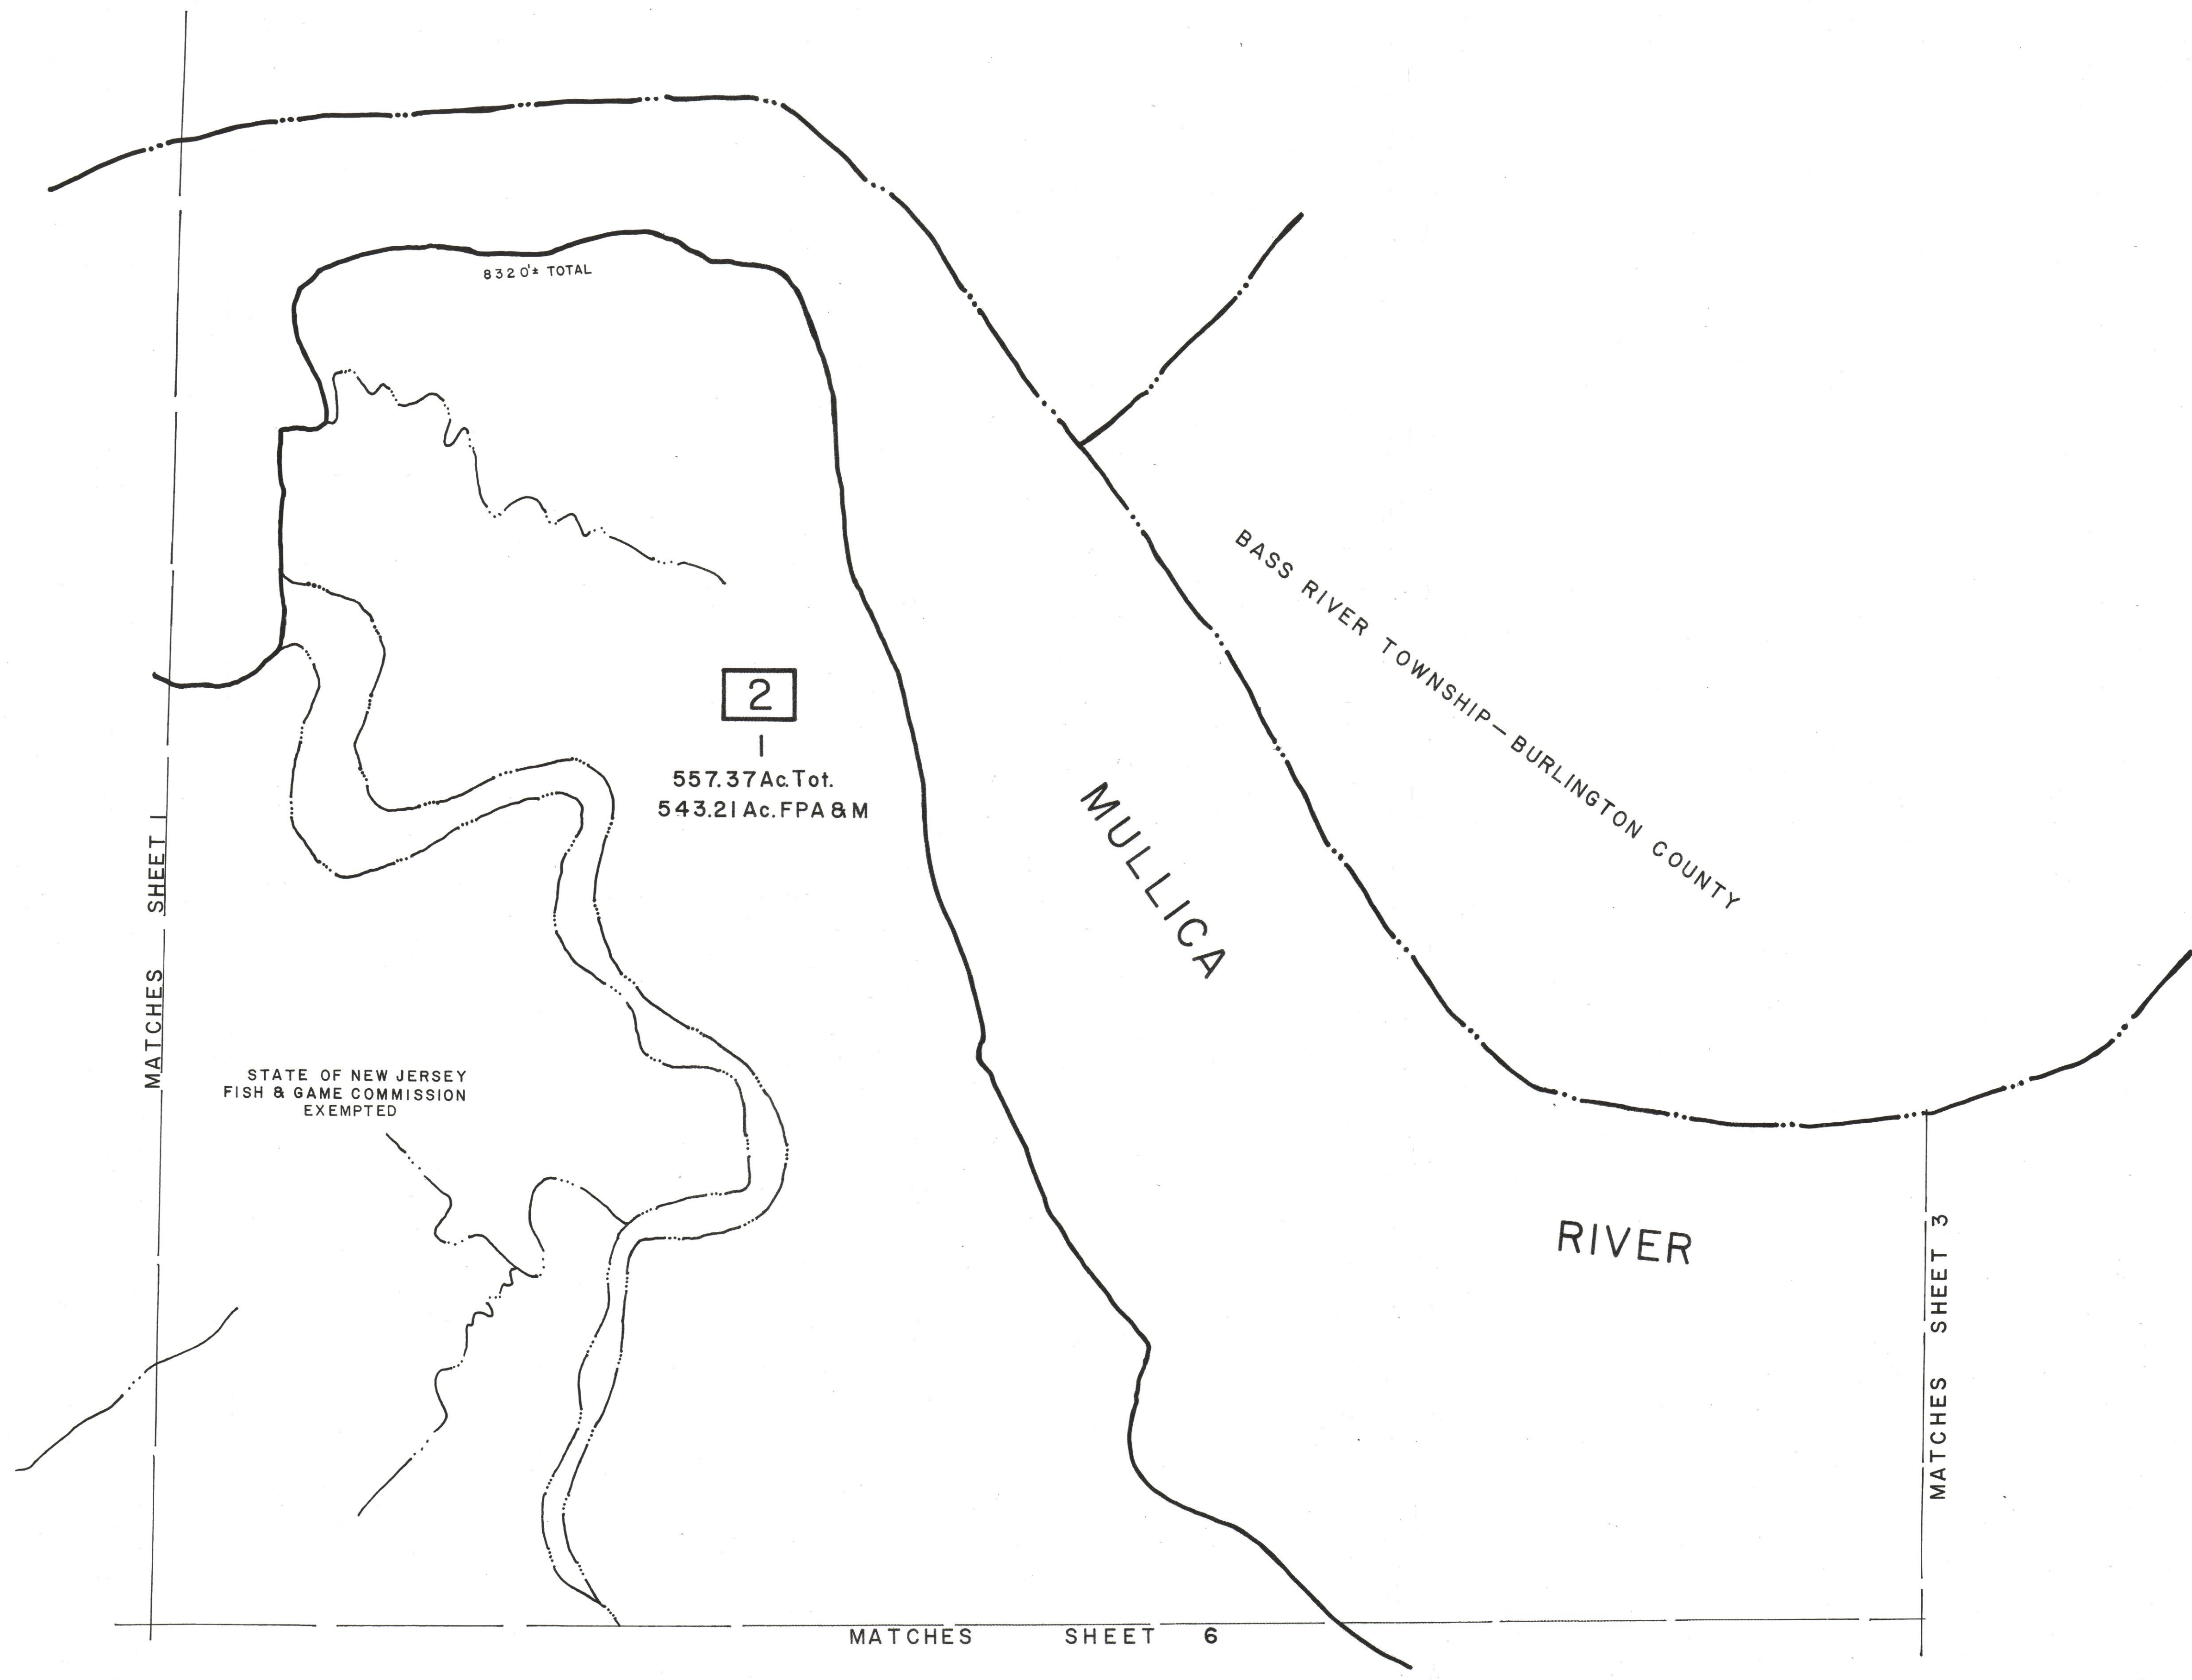

NEW JERSEY DEPARTMENT OF THE TREASURY
DIVISION OF TAXATION
LOCAL PROPERTY AND PUBLIC UTILITY BRANCH

APPROVED AS A TAX MAP PURSUANT TO THE
PROVISIONS OF CHAPTER 178, LAWS OF 1913, ETC.
FOR THE DIRECTOR, DIVISION OF TAXATION

J. H. Deane
BY SUPERINTENDENT
Lic. #3009 P.E. & L.S.
DATE APR 27 1981 SERIAL NO. 597

TAX MAP
CITY OF PORT REPUBLIC
ATLANTIC COUNTY NEW JERSEY
SCALE 1"=200' NOVEMBER 15, 1978
BENJAMIN F. RICHARDS, JR. PE & LS
217 WEST MAIN STREET
MAYS LANDING, NEW JERSEY 08330