




 



 


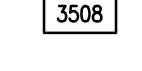
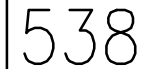

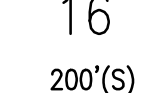



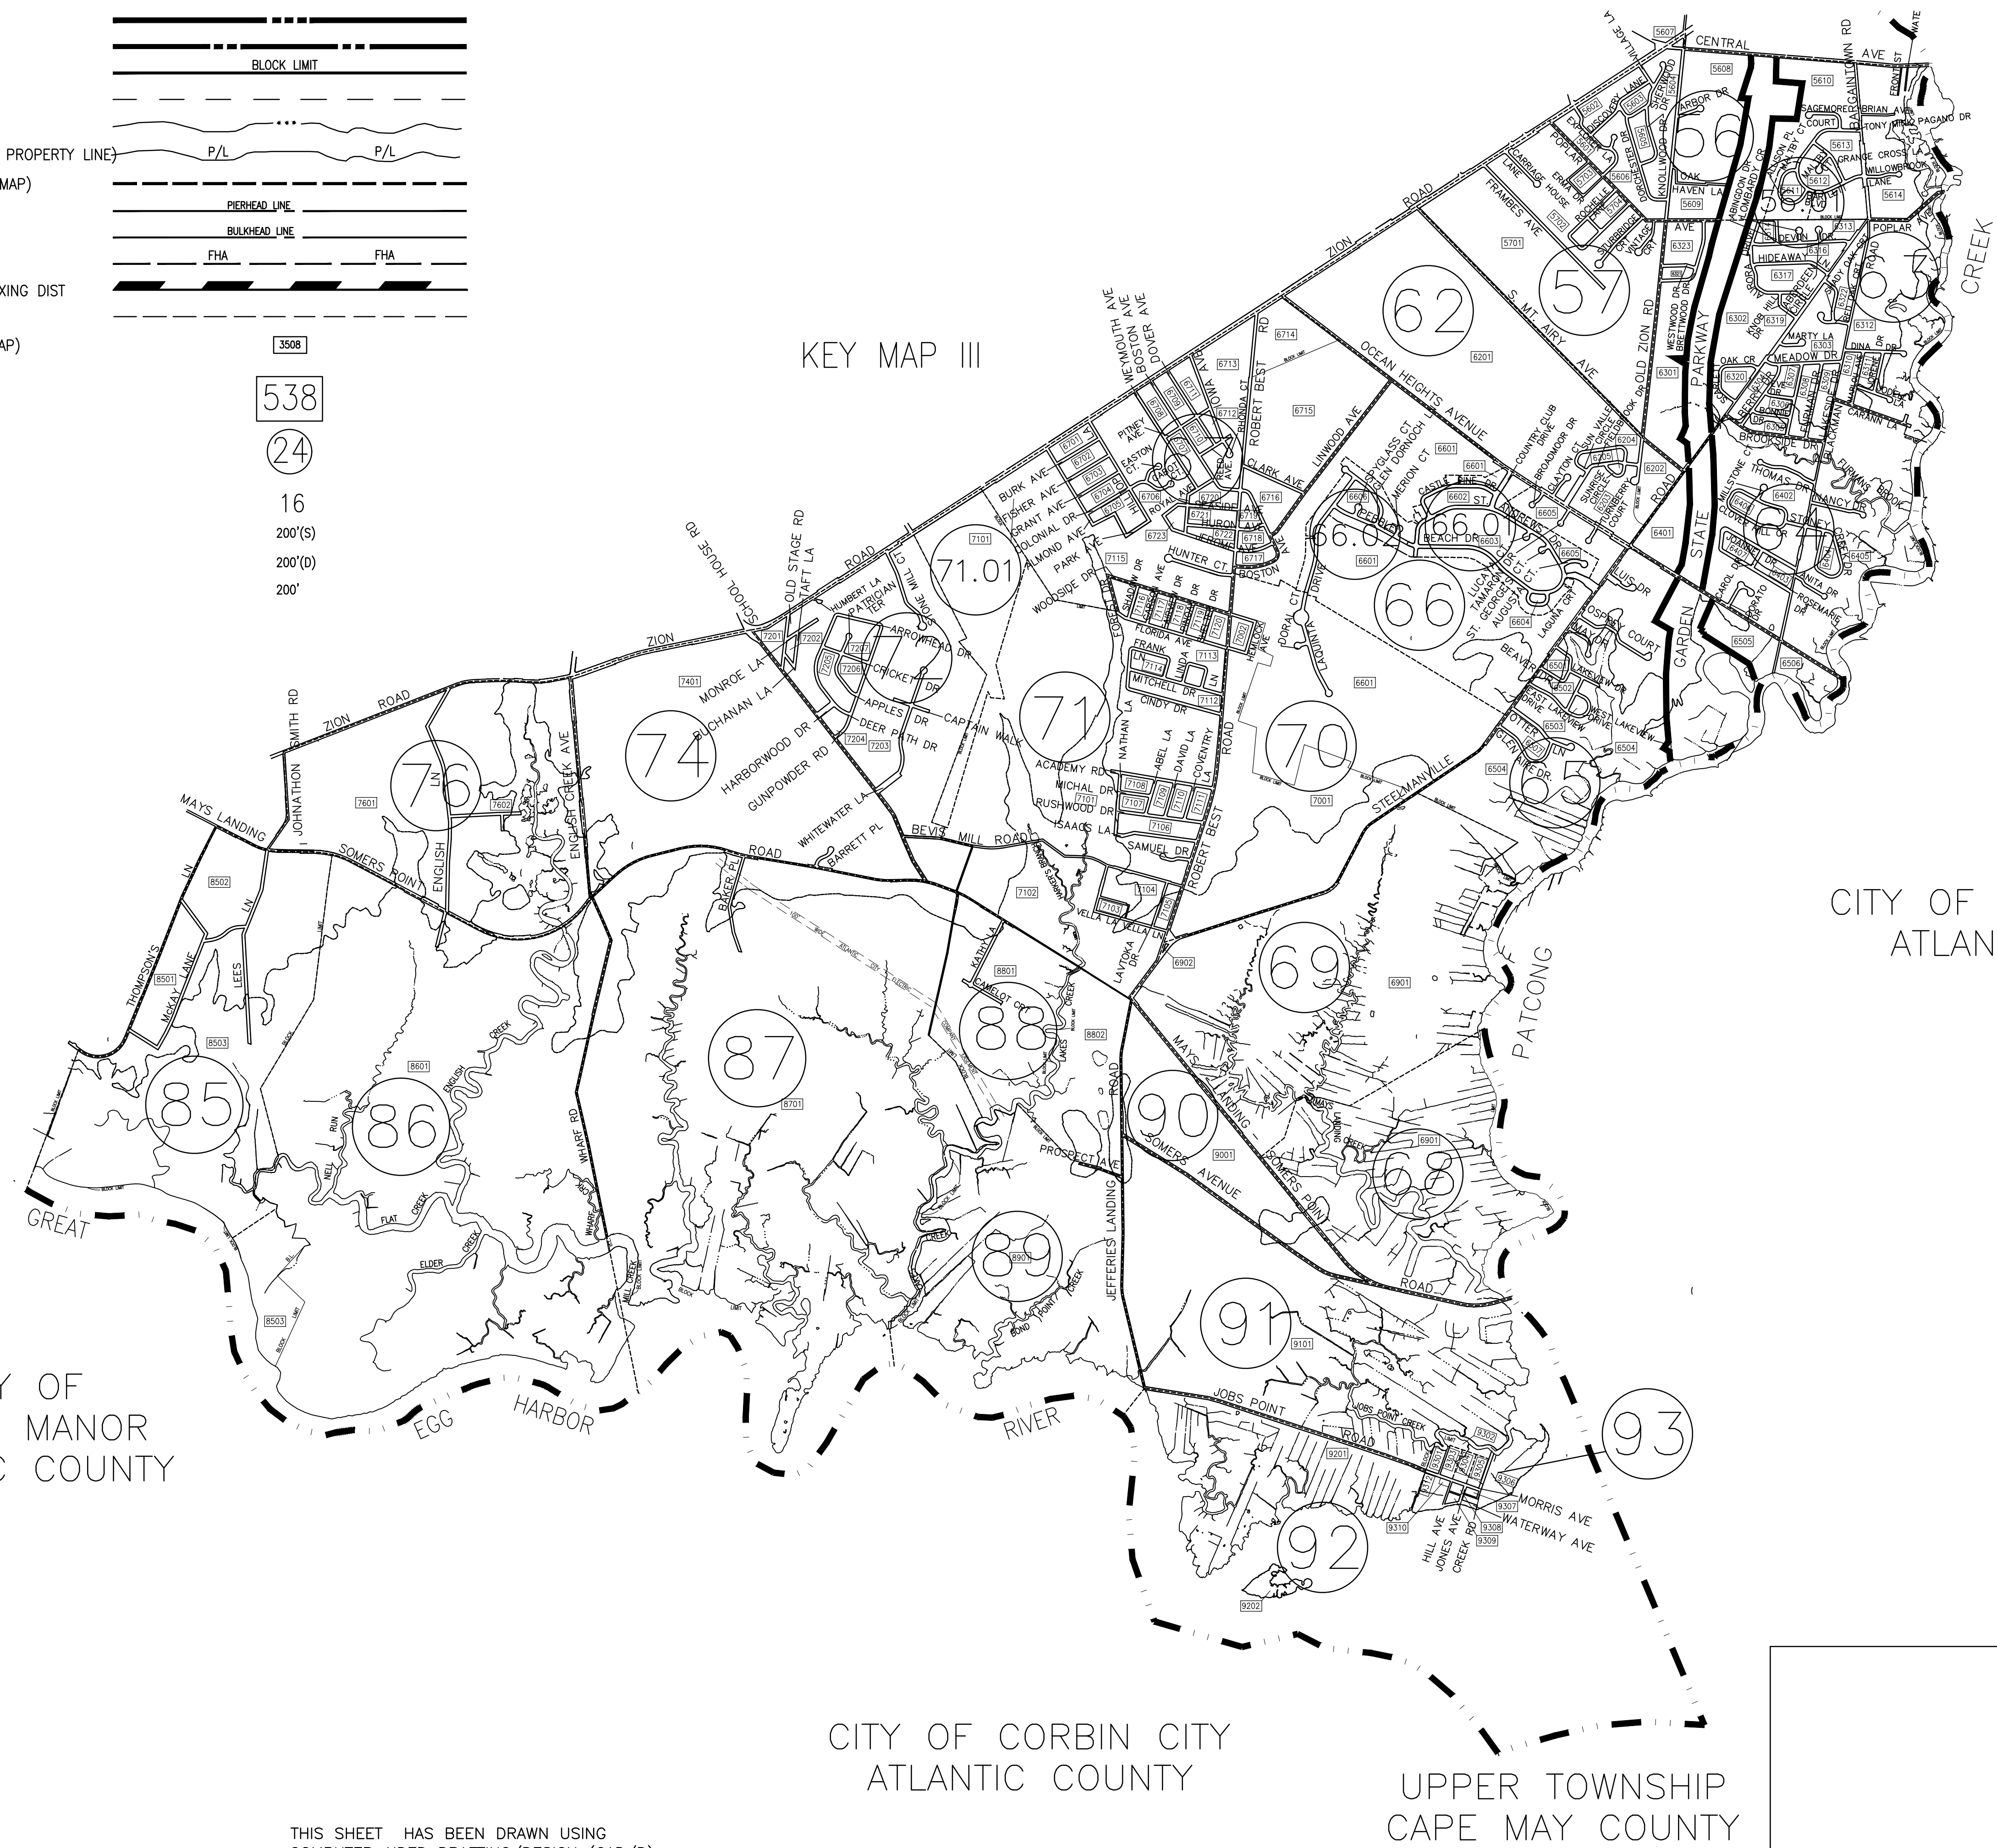


REVISIONS			
DATE	BY	LIC. NO.	COMMENTS
6/15/10	JAM	29918	
1/15/15	JAM	29918	
2/18/19	JAM	29918	

LEGEND

- COUNTY LINE 
- MUNICIPAL BOUNDARY LINE 
- ARTIFICIAL BLOCK LIMIT 
- FORMER PROPERTY LINE 
- STREAM & WATER LINES 
- STREAM & WATER LINES (IF PROPERTY LINE) 
- SHEET LIMIT LINE (ON KEY MAP) 
- PIERHEAD LINE 
- BULKHEAD LINE 
- FLOOD HAZARD LINE 
- BOUNDARIES OF SPECIAL TAXING DIST 
- EASEMENT LINE 
- BLOCK NUMBER (ON KEY MAP) 
- BLOCK NUMBER 
- TAX MAP SHEET NUMBER 
- LOT NUMBER 
- SCALED DISTANCE/ACREAGE 
- DEED DISTANCE/ACREAGE 
- CALCULATED DISTANCE 



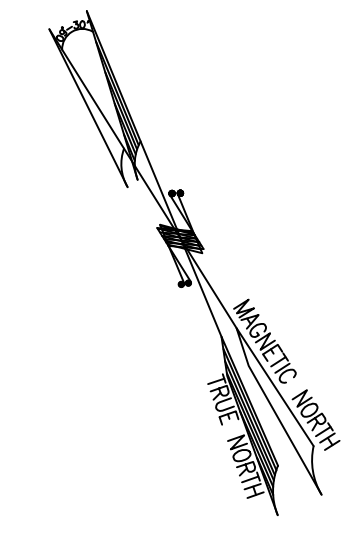
CITY OF LINWOOD
ATLANTIC COUNTY

CITY OF SOMERS POINT
ATLANTIC COUNTY

CITY OF ESTELL MANOR
ATLANTIC COUNTY

CITY OF CORBIN CITY
ATLANTIC COUNTY

UPPER TOWNSHIP
CAPE MAY COUNTY



THE AREAS, BOUNDARIES, AND DIMENSIONS SHOWN ON THIS MAP ARE DERIVED FROM GROUND SURVEYS, AERIAL SURVEYS AND RECORDED PLANS, MAPS, DEEDS, AND WILLS AND ARE TO BE USED FOR TAX ASSESSMENT PURPOSES ONLY.

TAX MAP
TOWNSHIP OF EGG HARBOR
 ATLANTIC COUNTY, NEW JERSEY
 SCALE: 1"=1500' JANUARY 2008
JAMES A. MOTT, PE, PLS
 PROFESSIONAL ENGINEER & LAND SURVEYOR
 NEW JERSEY LICENSE NO. 29918
 3122 FIRE ROAD
 EGG HARBOR TOWNSHIP, NEW JERSEY 08234

THIS SHEET HAS BEEN DRAWN USING
COMPUTER AIDED DRAFTING/DESIGN (CAD/D).